



NORTH ELEVATION

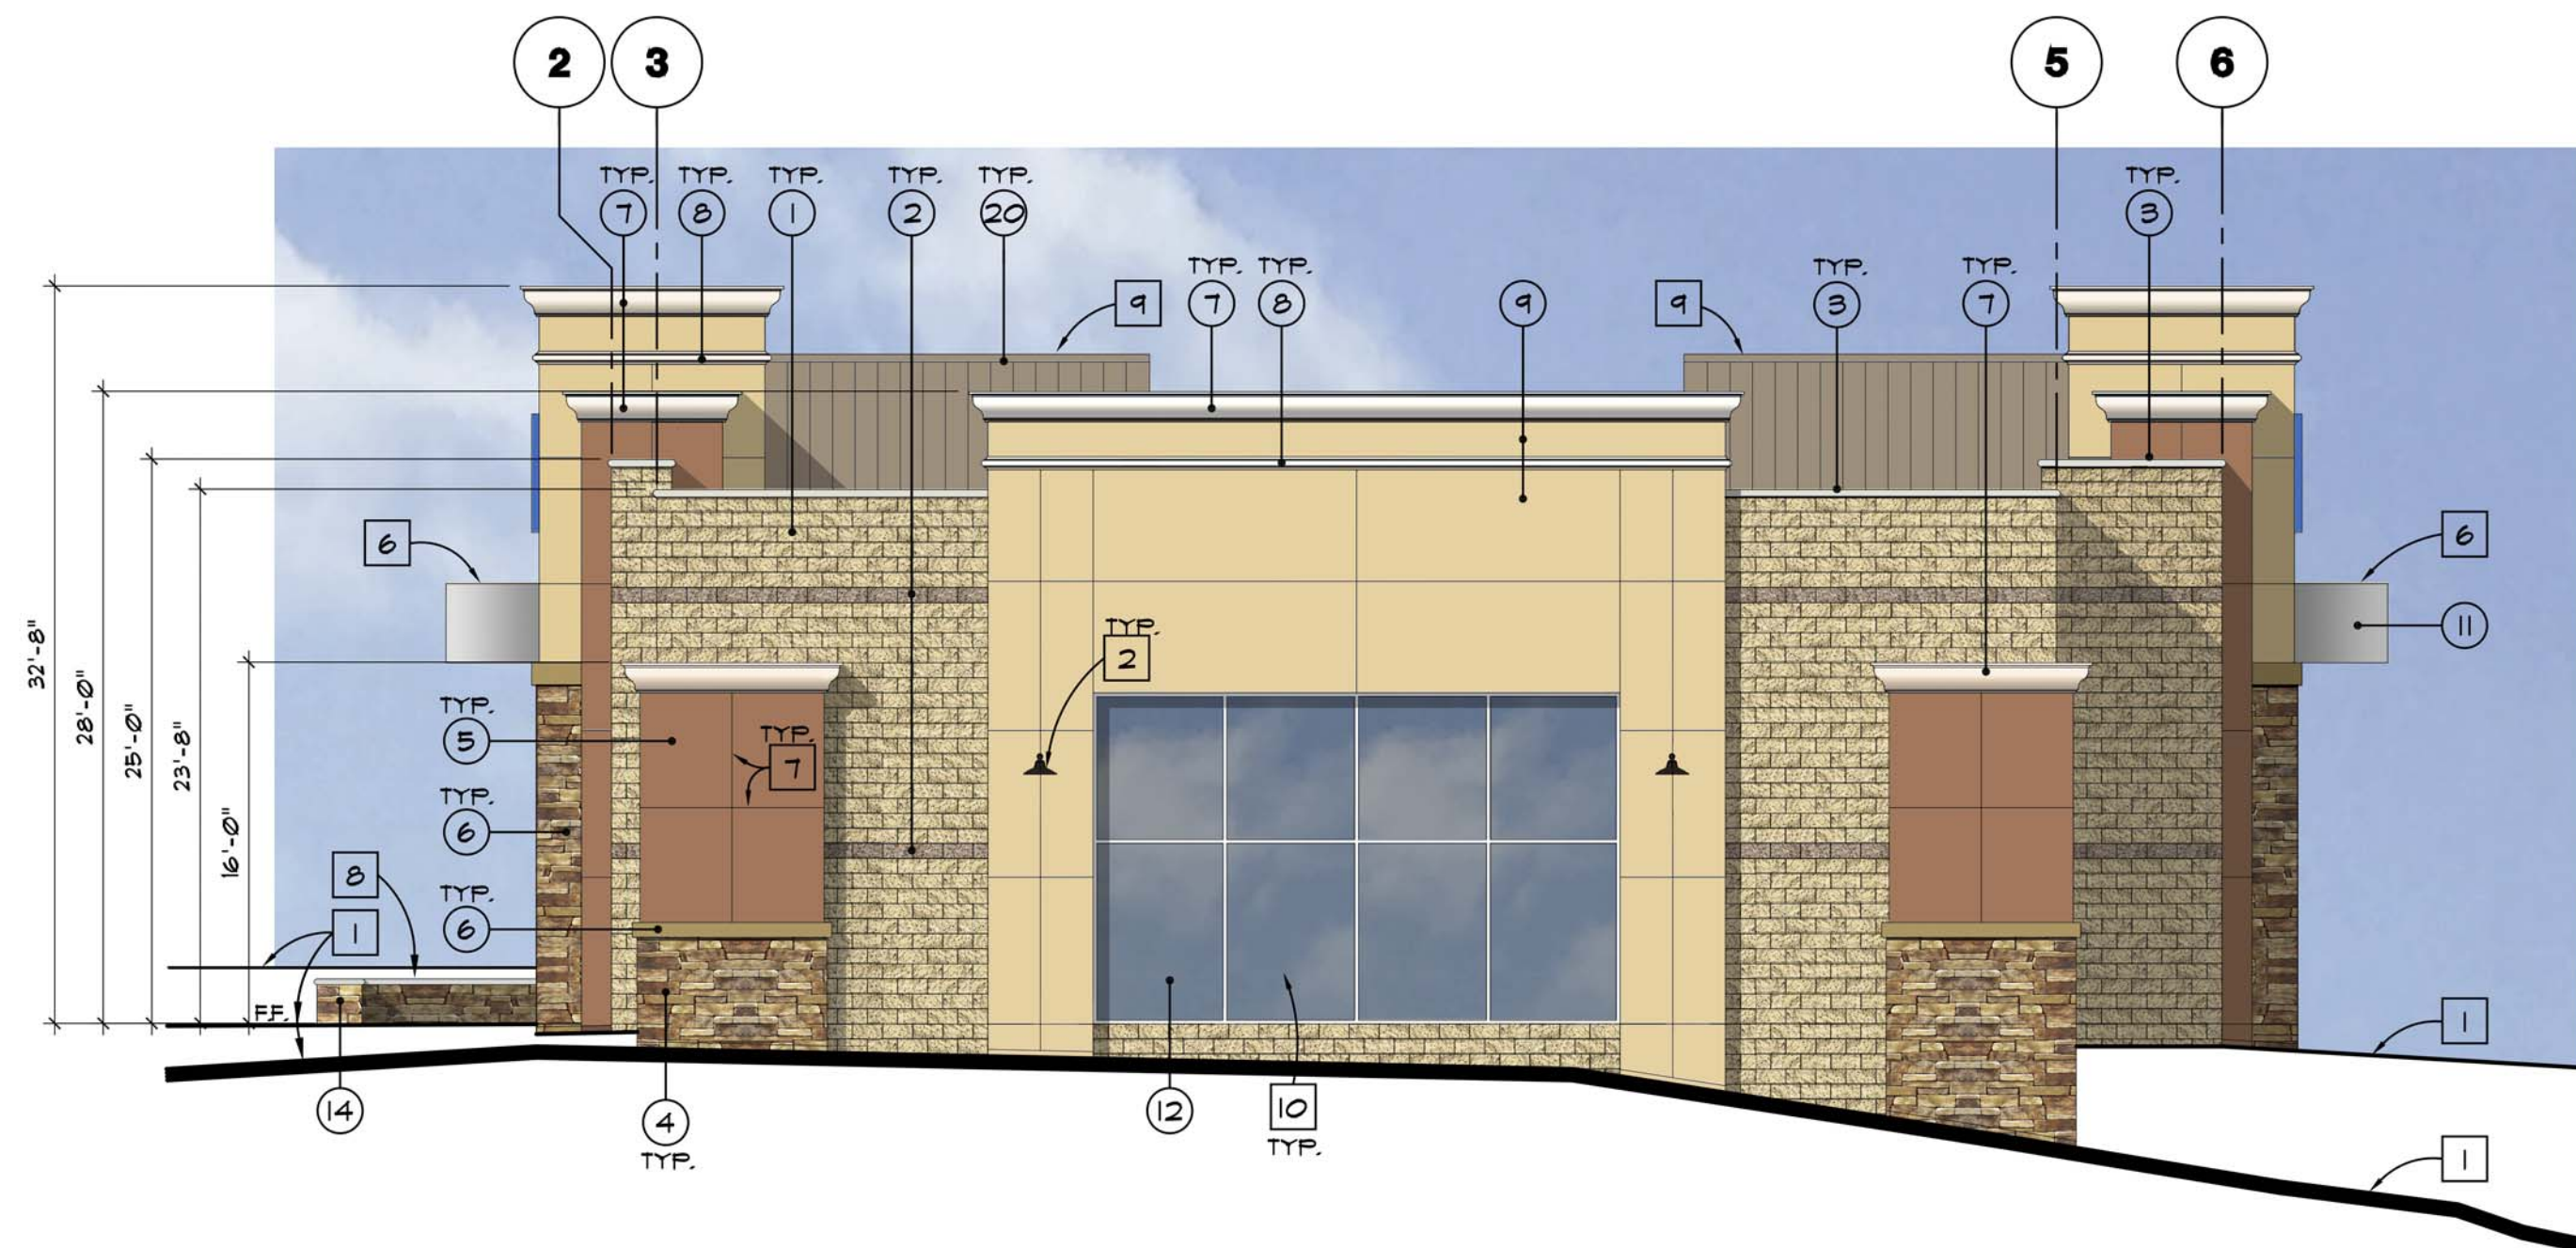

SOUTH ELEVATION



EAST ELEVATION

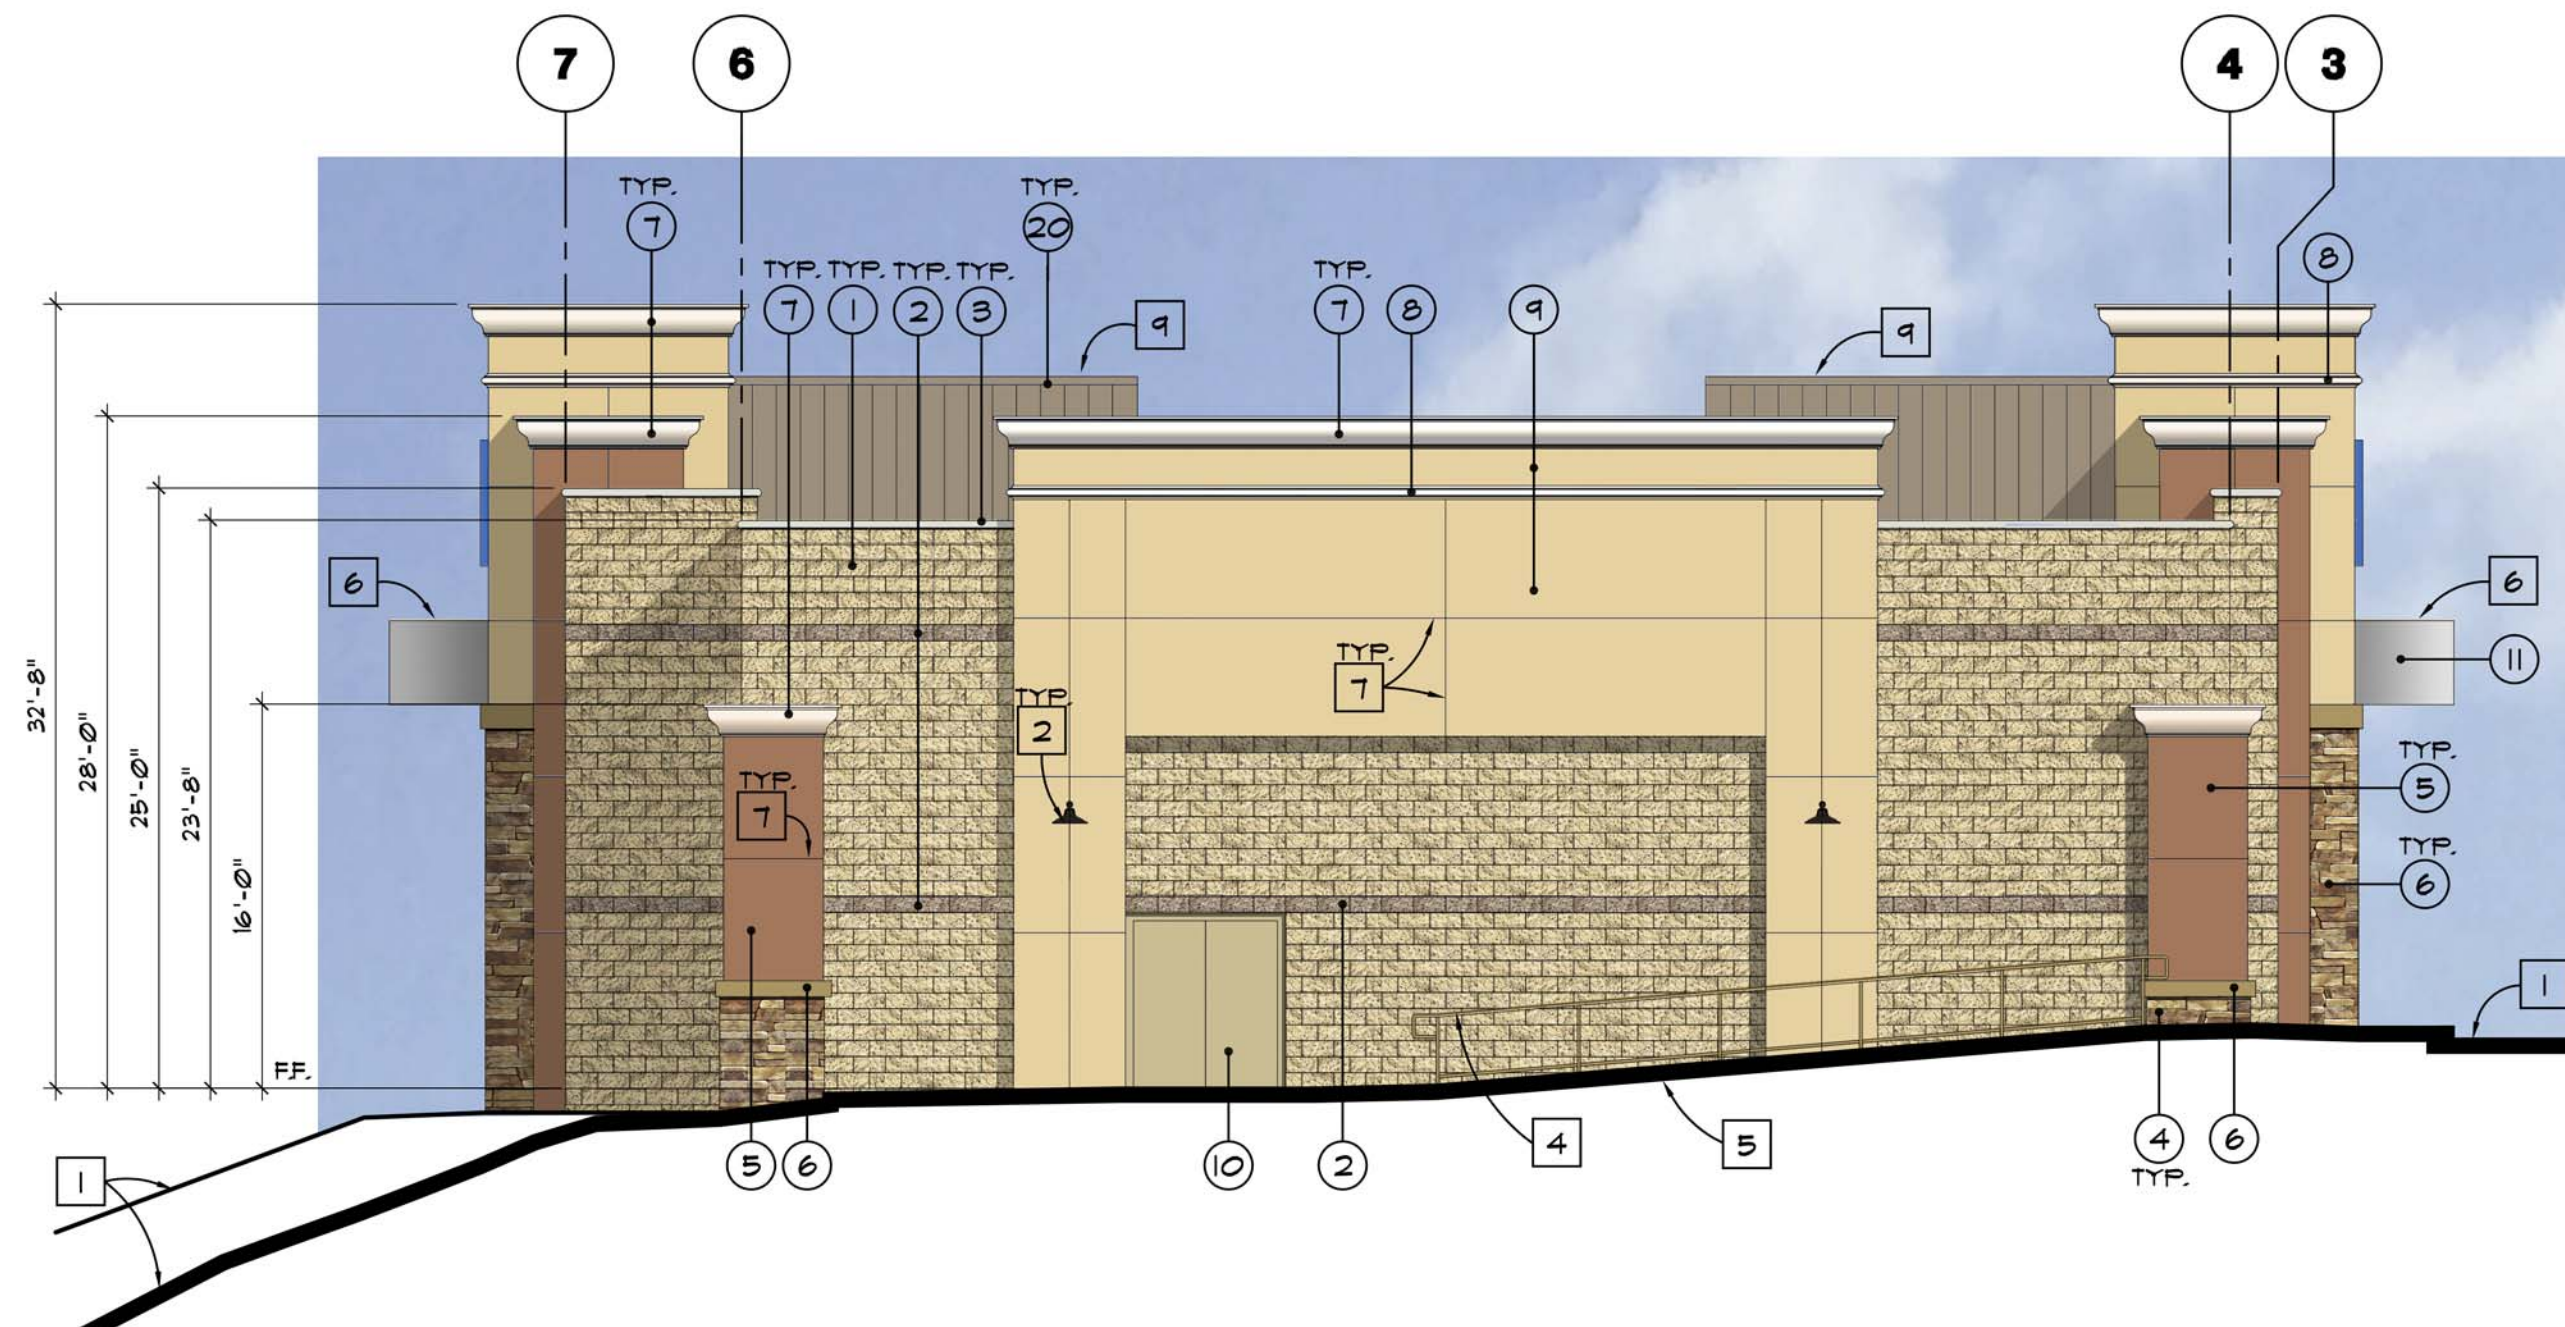

WEST ELEVATION

FINISHES AND COLORS:

1. CMU - ANGELUS BLOCK - SPLIT FACE - 8x8x16 - SANDSTONE.
2. CMU - ANGELUS BLOCK - BURNISHED - 8x8x16 - SIENA BROWN.
3. CMU - CAP - ANGELUS BLOCK - PRECISION MUSHROOM CAP - 10x4x8 - COOL GRAY.
4. STONE VENEER - ELDORADO STONE - MOUNTAIN LEDGE - YUKON.
5. STUCCO - LA HABRA - SAND FLOAT 20/30 FINISH - PAINT: DUNN EDWARDS - FALL FOLIAGE DE5251.
6. FLAT TRIM - STYROTRIM - FLAT TRIM 4x8 - SMOOTH CEMENT FINISH - PAINT: DUNN EDWARDS - CARIBOU HERD DE5361.
7. CORNICE - STYROTRIM - CORNICE 2202 10"x16" - SMOOTH CEMENT FINISH - PAINT: DUNN EDWARDS - BLENDED LIGHT DE5211.
8. ACCENT TRIM - STYROTRIM - DECO TRIM 4101 3.5"x1" - SMOOTH CEMENT FINISH - PAINT: DUNN EDWARDS - BLENDED LIGHT DE5211.
9. STUCCO - LA HABRA - SAND FLOAT 20/30 FINISH - PAINT: DUNN EDWARDS - AUGUST MORNING DE5283.
10. H1 DOOR - REPUBLIC DM SERIES I 3/4" x 18 GA. F' FLUSH DOOR, PRIMED AND READY FOR PAINT. DUNN EDWARDS - TERRACOTTA SAND DE6136.
11. CANOPY - METAL FLAT STOCK PANELS - ANODIZED ALUMINUM.
12. STOREFRONT - ARCADIA OR EQUAL - 2x4 FRAME SYSTEM - ANODIZED ALUMINUM - GLAZING: 6mm DBL. PANELS - LOW E - CLEAR.
13. QUINER SIGNAGE TO COLOR MATCH SIT N SLEEP BLUE SPECIFICATION.
14. DECORATIVE STEM WALL - CONCRETE CAP - STONE VENEER: ELDORADO STONE - MOUNTAIN LEDGE - YUKON.
15. 2x8 WOOD FASCIA - PAINT: DUNN EDWARDS - CARIBOU HERD DE5361.
16. MTL. POSTS - PAINT: DUNN EDWARDS - FALL FOLIAGE DE5251.
17. GATE POST - 6" SQ. STL. GALVANIZED PIPE FILL-IN CONC. - DUNN EDWARDS - TERRACOTTA SAND DE6136.
18. MTL. MAN GATE (TRASH ENCLOSURE GATE IS THE SAME) - DUNN EDWARDS - TERRACOTTA SAND DE6136.
19. FLAT TRIM - STYROTRIM - FLAT TRIM 4x12 - SMOOTH CEMENT FINISH - PAINT: DUNN EDWARDS - CARIBOU HERD DE5361.
20. SCREEN WALL - PAINT: DUNN EDWARDS - CHOCOLATE MILK DE6059.

KEYNOTES:

1. LINE OF GRADE OR PAVEMENT.
2. EXTERIOR LIGHT FIXTURE.
3. RETAINING WALL, SEE CIVIL DRAWINGS FOR MORE INFO.
4. HANDRAIL.
5. RAMP, SEE ENLARGED SITE PLAN AND CIVIL PLANS FOR MORE INFO.
6. CANOPY.
7. 1" HORIZONTAL AND VERTICAL STUCCO REVEALS - SEE WALL SECTIONS FOR HORIZONTAL REVEALS AND FLOOR PLAN DETAILS FOR VERTICAL REVEALS.
8. DECORATIVE STEM WALL, SEE SITE PLAN DETAILS FOR MORE INFO.
9. MECHANICAL EQUIPMENT SCREEN WALL, SEE BUILDING SECTIONS FOR MORE INFO.
10. STOREFRONT WINDOW, SEE WINDOW SCHEDULE FOR MORE INFO.

SCALE: 1/8" = 1'-0"
 DATE: 11-04-2016
 PROJ #: 2015-37

SIT N SLEEP
 CAMPUS PARKWAY MORENO VALLEY, CA. 92552

CALVERT ARCHITECTURAL GROUP, INC.
 PLANNING
 ARCHITECTURE
 INTERIORS
 T (662) 595-7032
 F (662) 595-1487