


FIGUEROA STREET

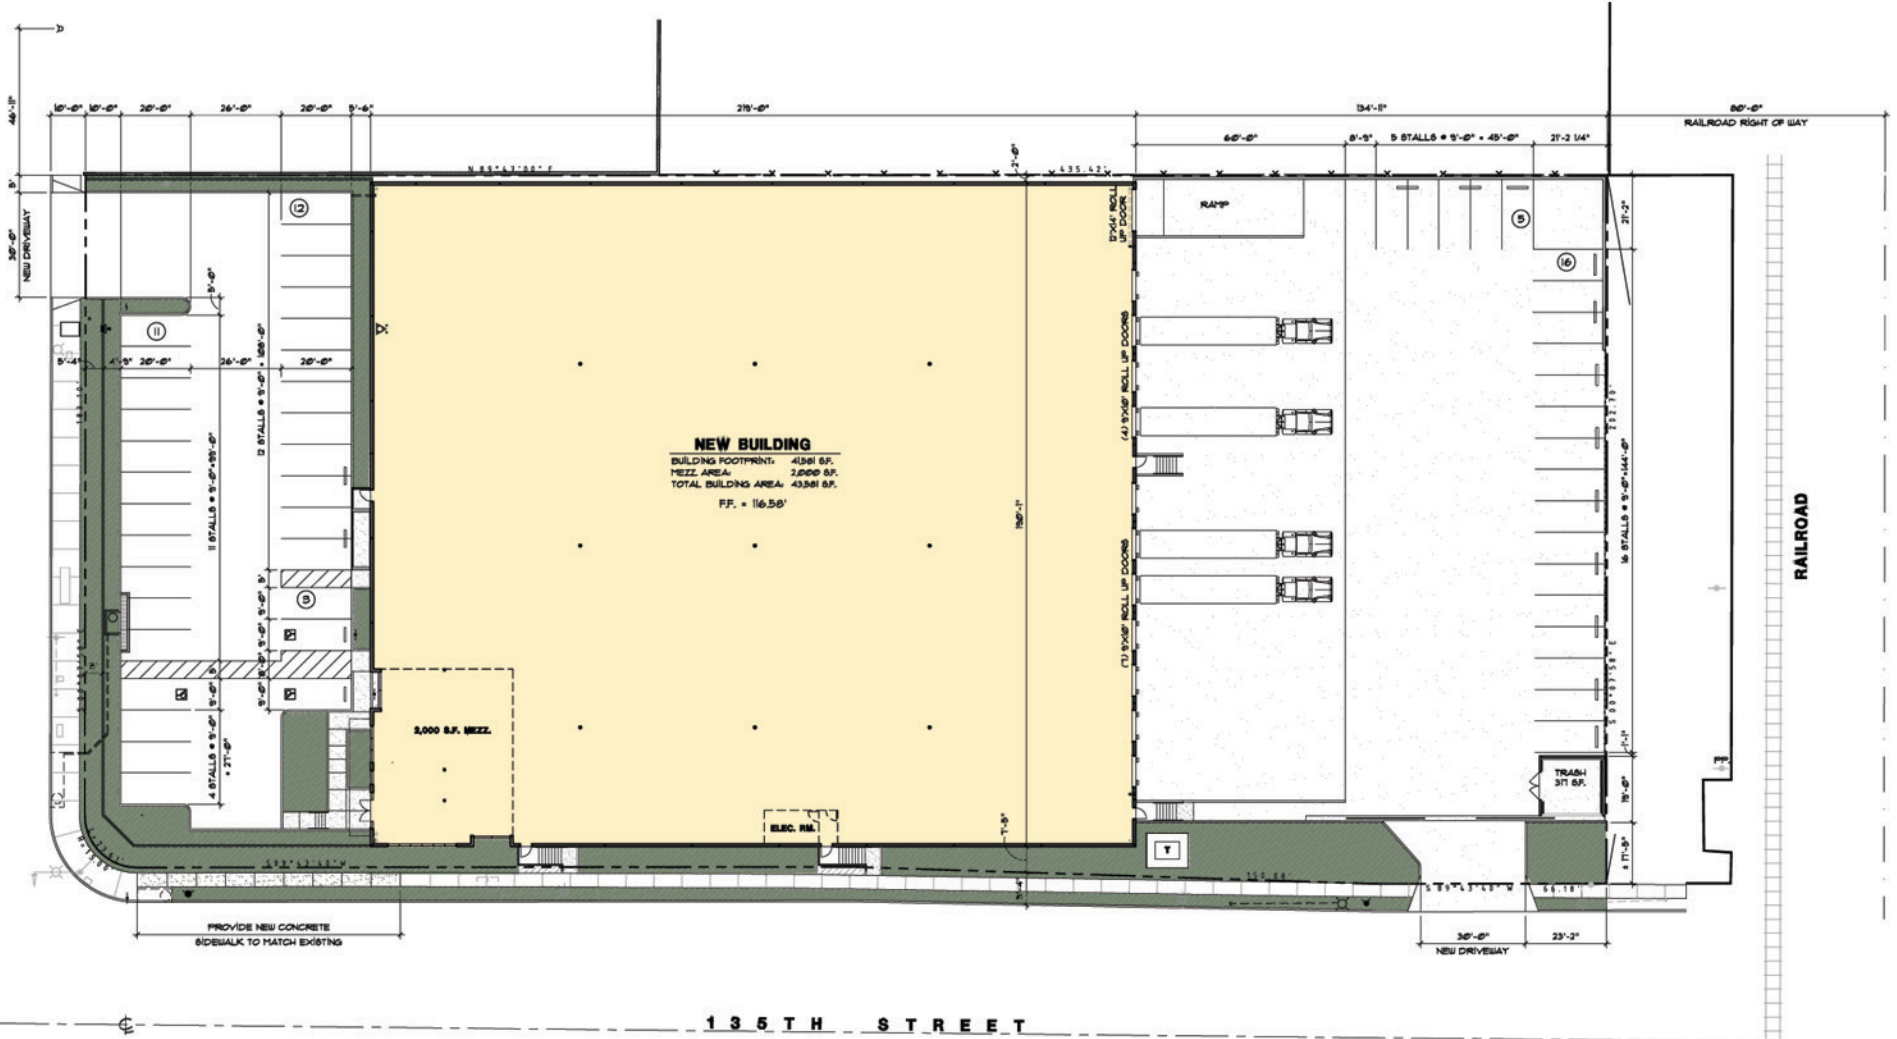

**SITE PLAN**  
**FIRST INDUSTRIAL**  
**LOS ANGELES, CA**

**CALVERT**  
**ARCHITECTURAL**  
**GROUP, INC.**  
 PLANNING  
 ARCHITECTURE  
 INTERIORS