



NORTH WALL INTERIOR ELEVATION

KEYNOTES

1. 4' x 8' ACOUSTICAL CANVAS PANEL
2. LIGHT SCONCE - SEE CUT SHEET
3. 12' X 22' PROJECTION SCREEN
4. FULL HEIGHT WALL DIVIDING BACK OF HOUSE TO SANCTUARY
5. VESTIBULE
6. DRYWALL WITH REVEAL BUILD OUT ENTRY
7. RECLAIMED WOOD OR WOOD VENEER CANOPY
8. PPG SMOKE GRAY Z50 NON REFLECTIVE GLAZING
9. LIGHT PENDANT - SEE CUT SHEET
10. WOOD VENEER OR DRYWALL WITH REVEALS
11. 2' X 2' COLUMN
12. DRYWALL WITH REVEAL AND COLOR CHANGE - WAINSCOT
13. 4' WIDE DRYWALL WITH REVEAL TO LOOK LIKE COLUMN
14. DRYWALL WITH REVEAL
15. FRONT ENTRY GLAZING SYSTEM
16. CATWALK PAINTED BLACK
17. TRUSS AND CEILING PAINTED BLACK
18. SOFFIT DRYWALL BUILD OUT 3'-0"
19. LINE OF SOFFIT ABOVE STAGE
20. STAGE
21. SOUTH TOWER
22. MAIN TOWER - KALWALL WITH STRUCTURE

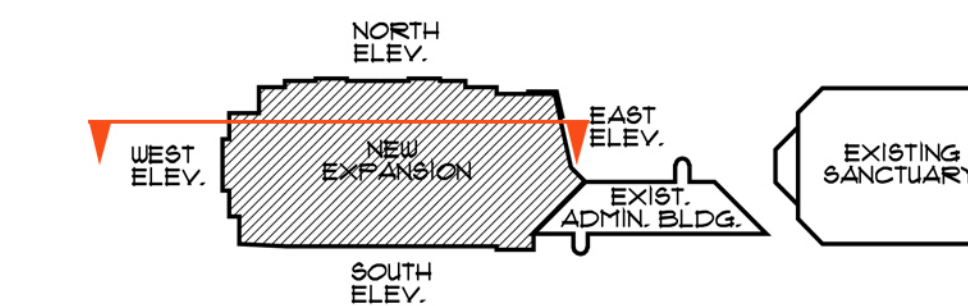


KEY PLAN
SCALE - N.T.S.

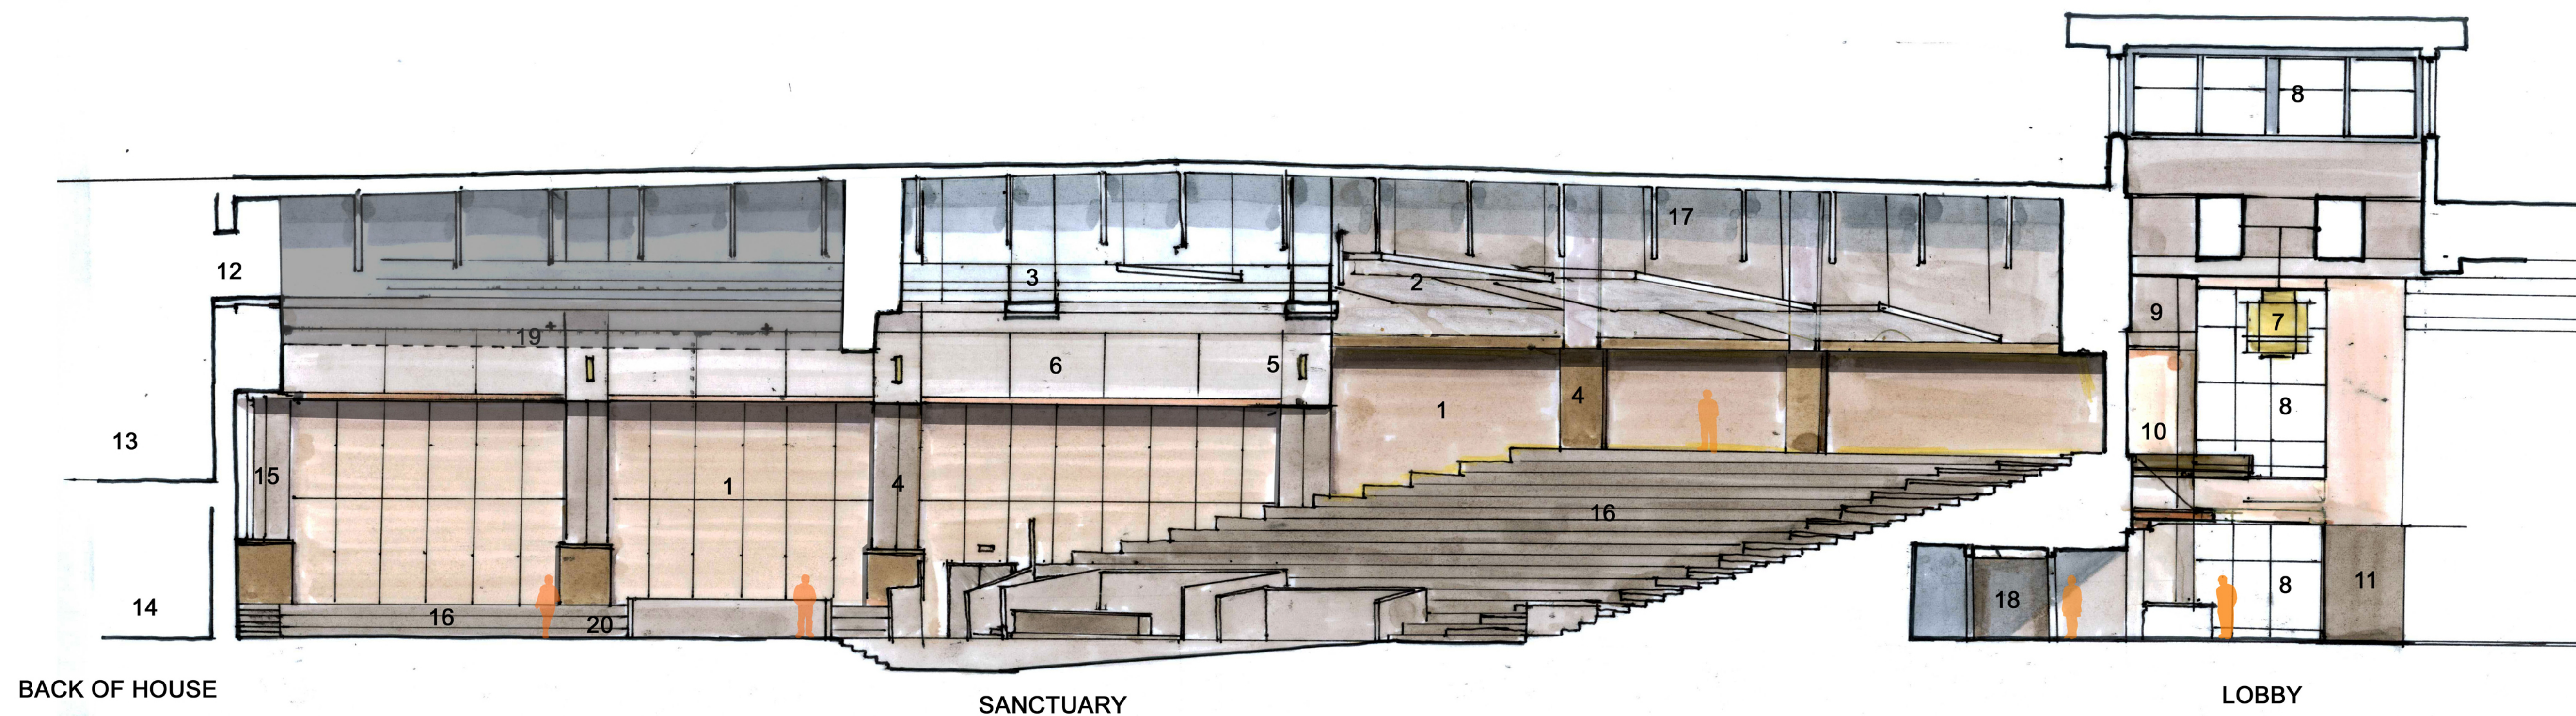

SOUTH WALL INTERIOR ELEVATION

KEYNOTES

1. 4' x 8' ACOUSTICAL CANVAS PANEL
2. ACOUSTICAL CLOUD WITH DAMPER - PAINTED WHITE
3. CATWALK PAINTED BLACK
4. 4' WIDE DRYWALL AND REVEAL TO LOOK LIKE COLUMN
5. LIGHT SCONCE - SEE CUT SHEET ATTACHED
6. SOFFIT DRYWALL BUILD OUT 3'-0"
7. LIGHT PENDANT - SEE CUT SHEET ATTACHED
8. PPG SMOKE GRAY Z50 NON REFLECTIVE GLAZING
9. DRYWALL WITH REVEAL BUILD OUT ENTRY
10. WOOD OR WOOD VENEER CANOPY
11. DRYWALL AND COLOR CHANGE
12. ACCESS FOR CATWALK
13. MEZZANINE OFFICE AREA
14. GROUND FLOOR OFFICE / PRODUCTION AREA
15. 12' X 22' SCREEN
16. SEATING PLATFORMS
17. TRUSS AND CEILING PAINTED BLACK
18. WOMENS RESTROOM
19. LINE OF SOFFIT ABOVE STAGE
20. STAGE

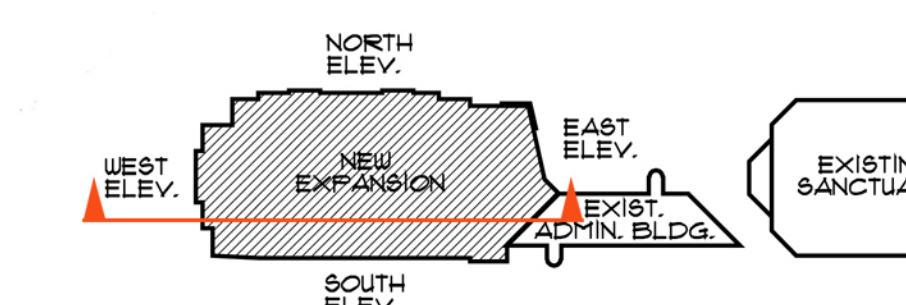

KEY PLAN
SCALE - N.T.S.

SEACOAST GRACE CURCH
5100 CERRITOS AVE,
CERRITOS, CA

INTERIOR PRICING PLAN 4-29-09

CALVERT
ARCHITECTURAL
GROUP, INC.
PLANNING
ARCHITECTURE
INTERIORS