
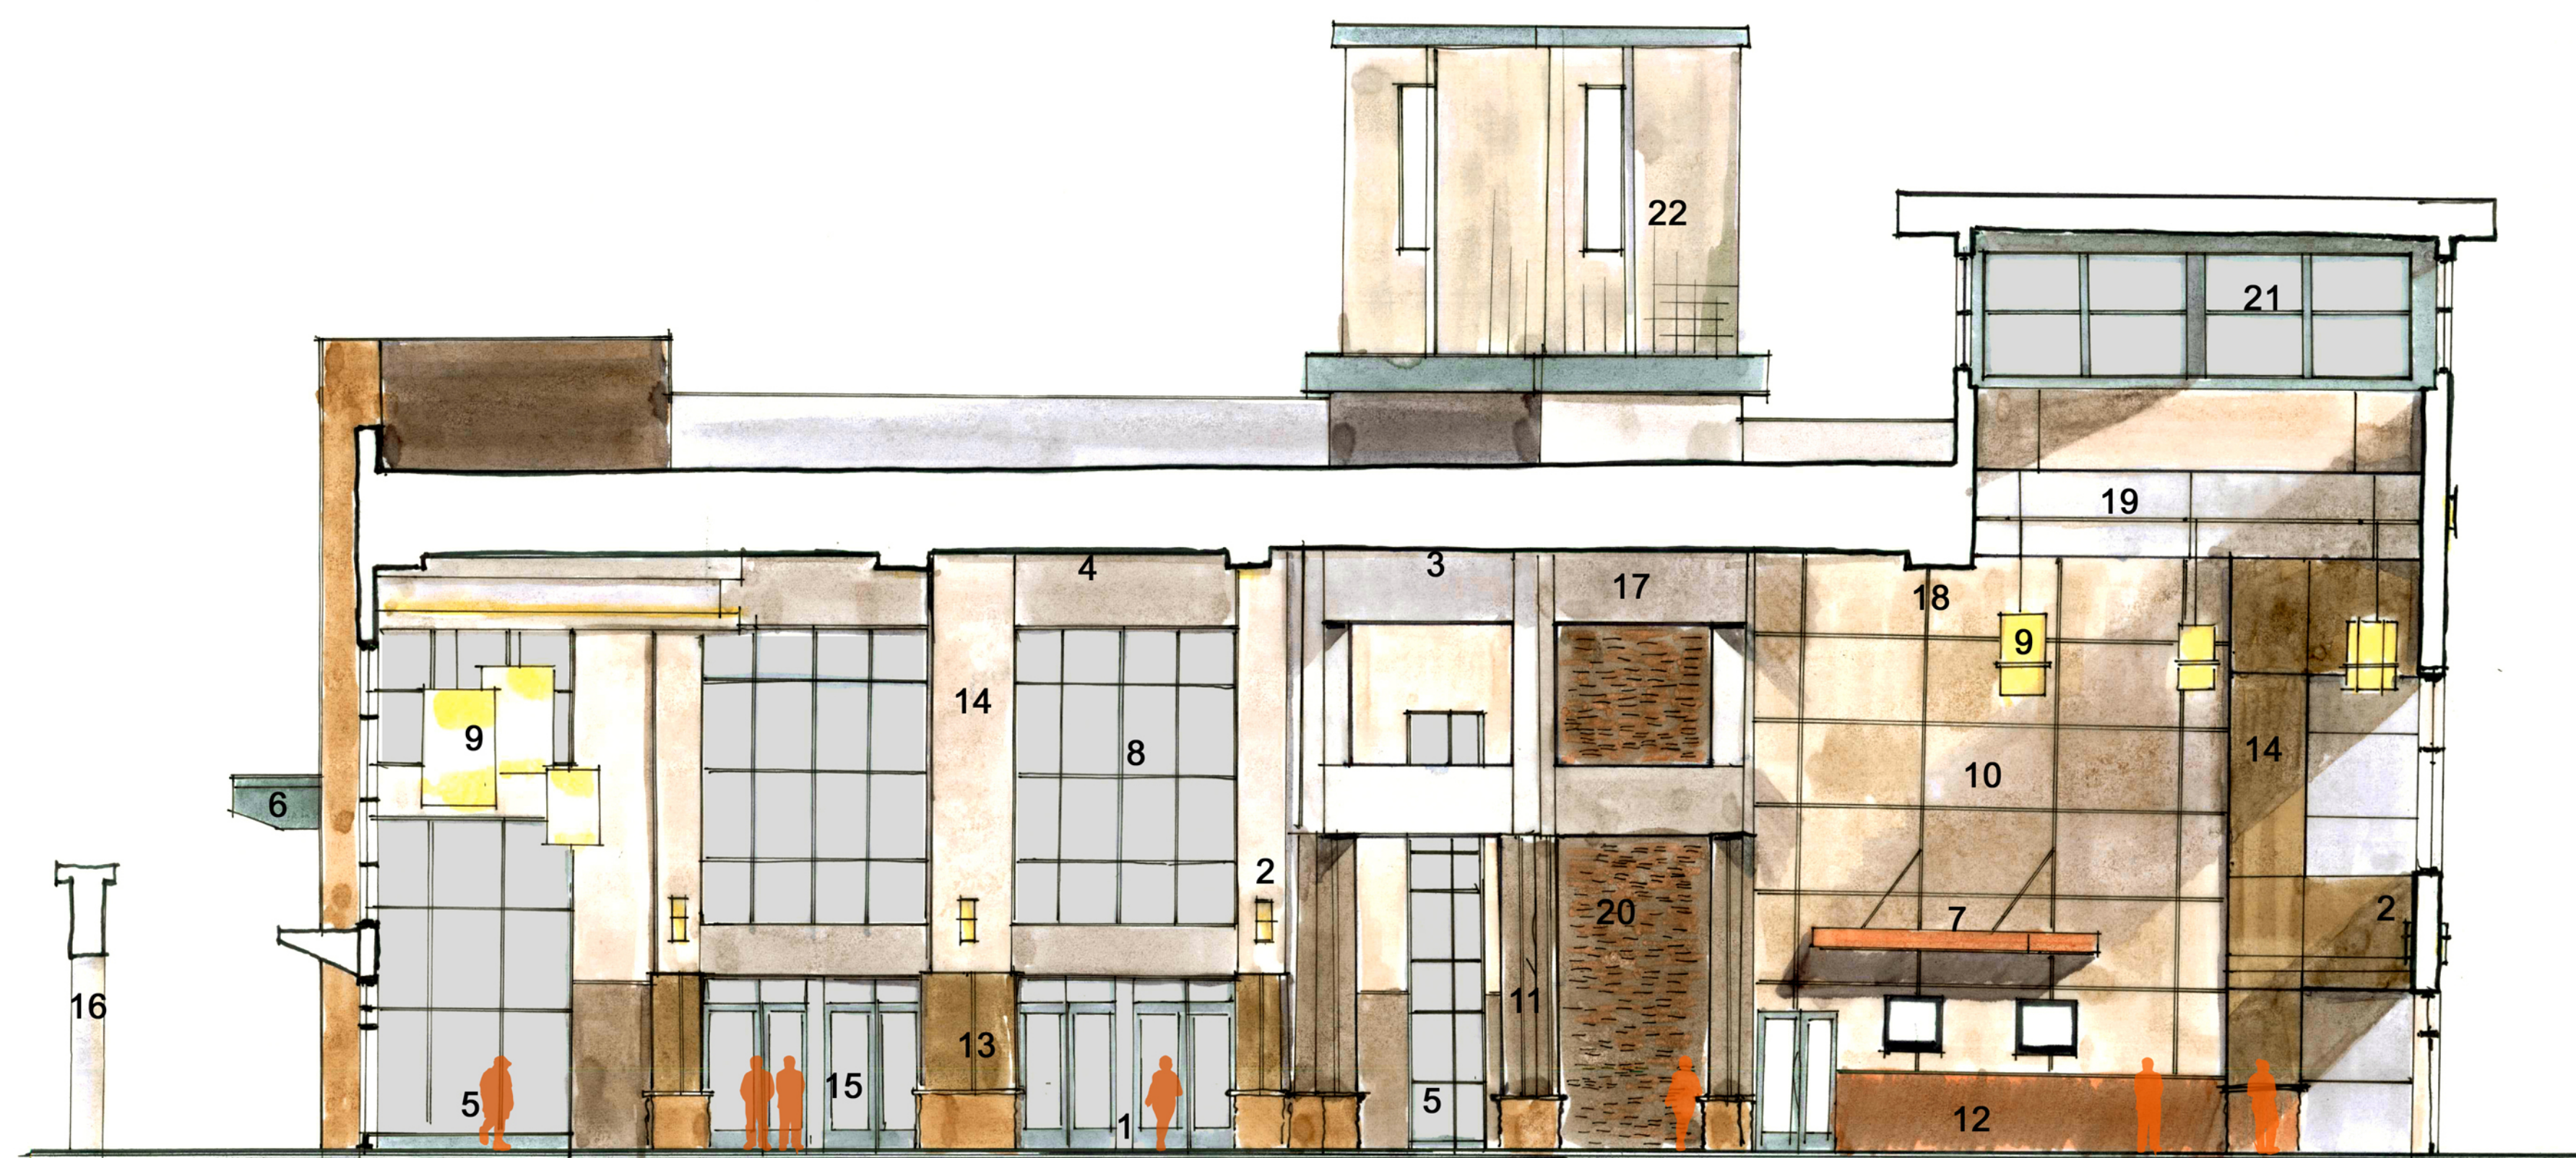


WEST FACING LOBBY INTERIOR ELEVATION

KEYNOTES


1. SCORED STAINED FLOOR
2. LIGHT SCONCE - SEE CUT SHEET
3. 2' X 2' ACOUSTICAL TILES
4. DRYWALL FINISHED CEILING
5. BOOKSTORE / CAFE
6. METAL CANOPY
7. RECLAIMED WOOD OR WOOD VENEER CANOPY
8. PPG SMOKE GRAY Z50 NON REFLECTIVE GLAZING
9. LIGHT PENDANT - SEE CUT SHEET
10. WOOD VENEER OR DRYWALL WITH REVEALS
11. 7'-0" WOOD DOORS
12. DRYWALL WITH REVEAL AND COLOR CHANGE - WAINSCOT
13. DRYWALL WITH REVEAL FOR ENTRY TO SANCTUARY
14. DRYWALL WITH REVEAL
15. WOMENS RESTROOM
16. CONCRETE PORTAL PANEL
17. RECEPTION DESK WITH STONE VENEER
18. CEILING SOFFIT DRYWALL BUILD OUT 6"
19. TRUSS BUILD OUT
20. DRY STACK APPLIED STONE VENEER - SEE CUT SHEET
21. SOUTH TOWER

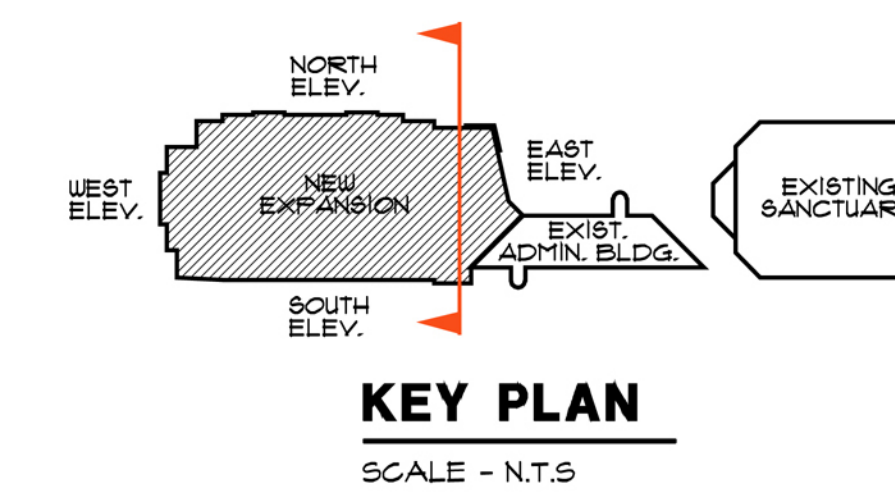

EAST FACING LOBBY INTERIOR ELEVATION

KEYNOTES

1. SCORED STAINED FLOOR
2. LIGHT SCONCE - SEE CUT SHEET
3. 2' X 2' ACOUSTICAL TILES
4. DRYWALL FINISHED CEILING
5. SITTING AREA
6. METAL CANOPY
7. RECLAIMED WOOD OR WOOD VENEER CANOPY
8. PPG SMOKE GRAY Z50 NON REFLECTIVE GLAZING
9. LIGHT PENDANT - SEE CUT SHEET
10. WOOD VENEER OR DRYWALL WITH REVEALS
11. 2' X 2' COLUMN
12. DRYWALL WITH REVEAL AND COLOR CHANGE - WAINSCOT
13. DRYWALL WITH REVEAL TO LOOK LIKE COLUMN
14. DRYWALL WITH REVEAL
15. FRONT ENTRY GLAZING SYSTEM
16. CONCRETE PORTAL PANEL
17. DRYWALL WITH REVEALS - NON STRUCTURAL SPACE
18. CEILING SOFFIT DRYWALL BUILD OUT 6"
19. TRUSS BUILD OUT
20. DRY STACK APPLIED STONE VENEER - SEE CUT SHEET
21. SOUTH TOWER
22. MAIN TOWER - KALWALL WITH STRUCTURE

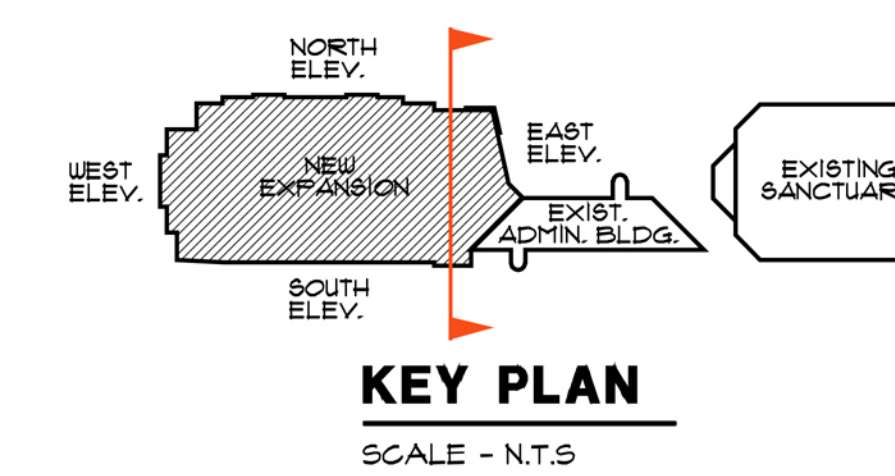

SEACOAST GRACE CURCH
5100 CERRITOS AVE,
CERRITOS, CA

INTERIOR PRICING PLAN 4-29-09

CALVERT
ARCHITECTURAL
GROUP, INC.
PLANNING
ARCHITECTURE
INTERIORS